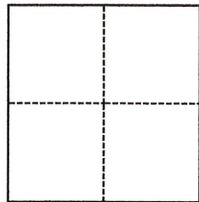


CORNER RECORD

Agency Index BK 20 Pg. 81Document Number 20180068City of Rocklin County of Placer, CaliforniaBrief Legal Description Radius point at centerline of Aspen Court, L Maps 92**CORNER TYPE****COORDINATES (Optional)**

- ☐ Government Corner ☐ Control
☐ Meander ☒ Property
☐ Rancho ☐ Other

Date of Survey June 21, 2018N. _____ E. _____
Elevation _____
Units ☐ Metric ☐ U.S. Survey Foot

Horizontal Datum _____

Zone _____ Epoch Date _____

Vertical Datum _____

☐ Complies with Public Resources Code §§8801-8819☐ Complies with Public Resources Code §§8890-8902

SEC 30, T.11N., R.7.E.


PLS Act Ref.: ☐ 8765(d) ☒ 8771 ☐ 8773 ☐ Other:

Corner/
Monument: ☐ Left as found ☐ Established ☐ Rebuilt ☐ Pre-Construction
☐ Found and tagged ☒ Reestablished ☐ Referenced ☒ Post-Construction

Narrative of corner identified and monument as found, set, reset, replaced, or removed:

☒ See sheet #2 for description(s):**SURVEYOR'S STATEMENT**

This Corner Record was prepared by me or under my direction in conformance with

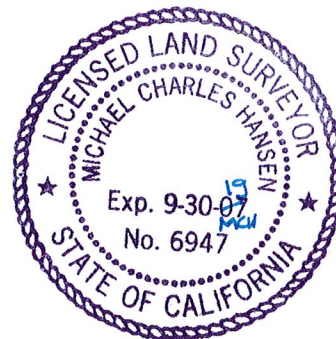
the Professional Land Surveyors' Act on July 3, 2018Signed [Signature] P.L.S. or R.C.E. No. 6947**COUNTY SURVEYOR'S STATEMENT**

This Corner Record was received _____


and examined and filed July 11, 2018Signed [Signature] P.L.S. or R.C.E. No. 6584Title County Surveyor

County Surveyor's Comment _____

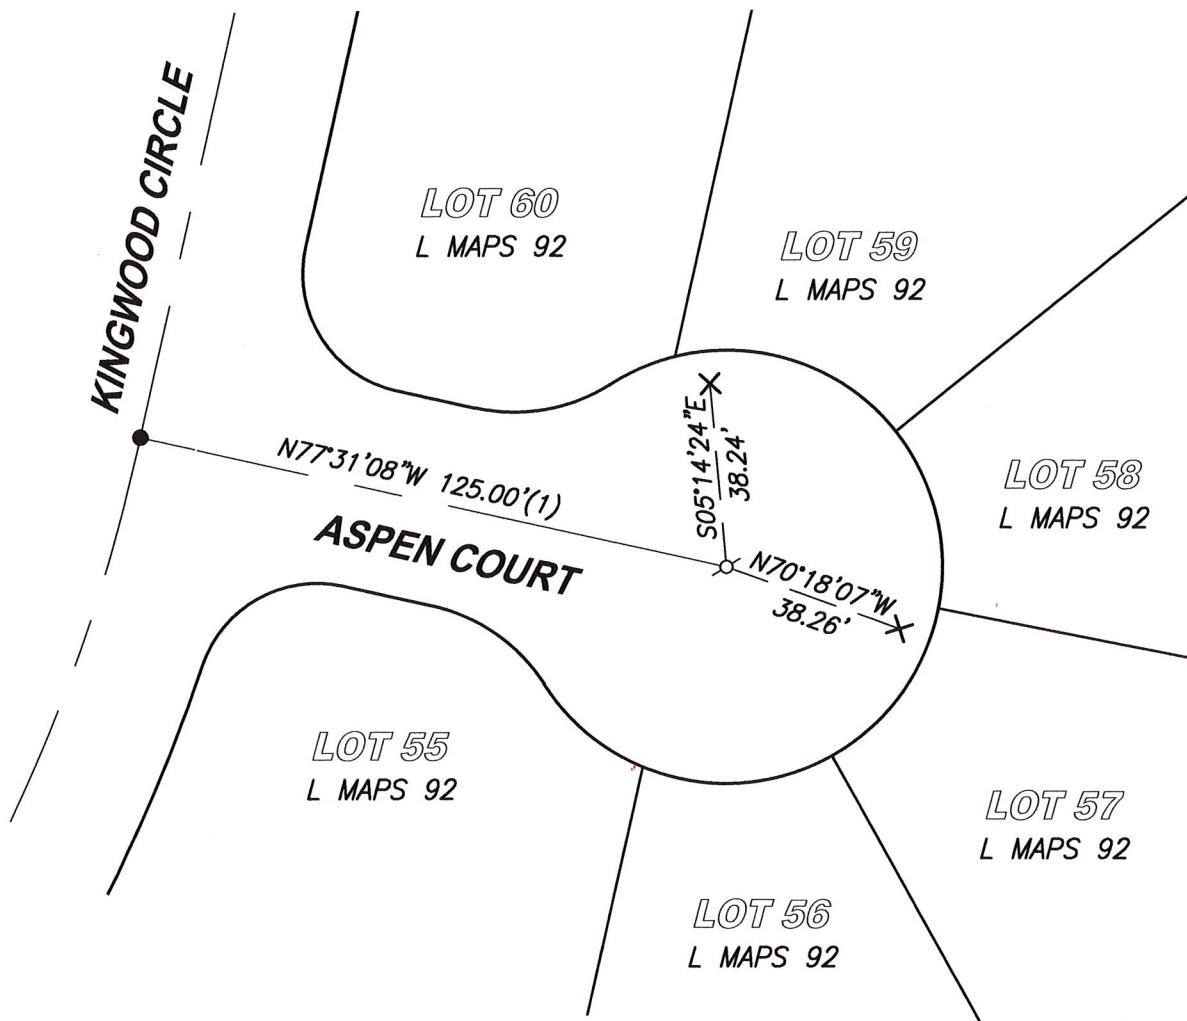

**LEGEND**

- ✕ - - - SET CUT CROSS IN SIDEWALK AS REFERENCE POINT
- ⌘ - - - FOUND 3/4" IRON PIPE WITH DILAPIDATED PLASTIC CAP (1);
AFTER RE-PAVING SET RAILROAD SPIKE "LS 6947"
- - - - FOUND 3/4" IRON PIPE WITH DILAPIDATED PLASTIC CAP (1)
- (1) - - - RECORD DATA PER L MAPS 92

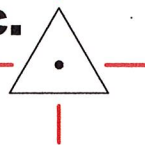CenterPoint Engineering, Inc.**Civil Engineering & Land Surveying**1217 Pleasant Grove Blvd. Suite 130 • Roseville, CA • 95678
Phone: 916-773-4006 Fax: 916-773-4498

DRAWN BY: BB

CHECKED BY: MH

SHEET: 2 OF 2

SCALE: 1" = 40'

DATE: 7-3-2018